

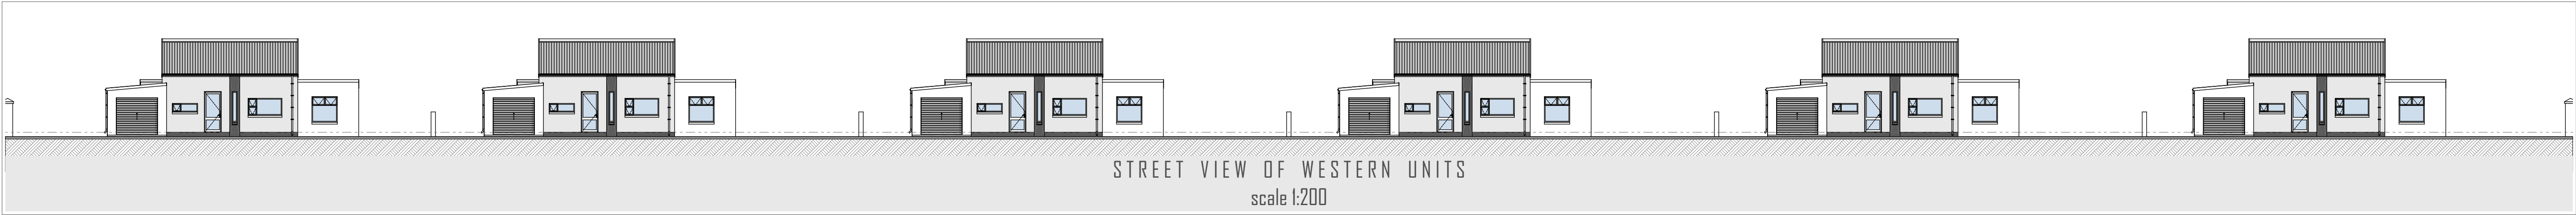


SITE DEVELOPMENT PLAN
NOT TO SCALE

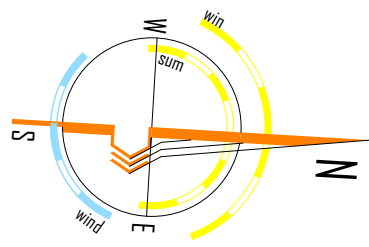

STREET VIEW OF WESTERN UNITS
scale 1:200

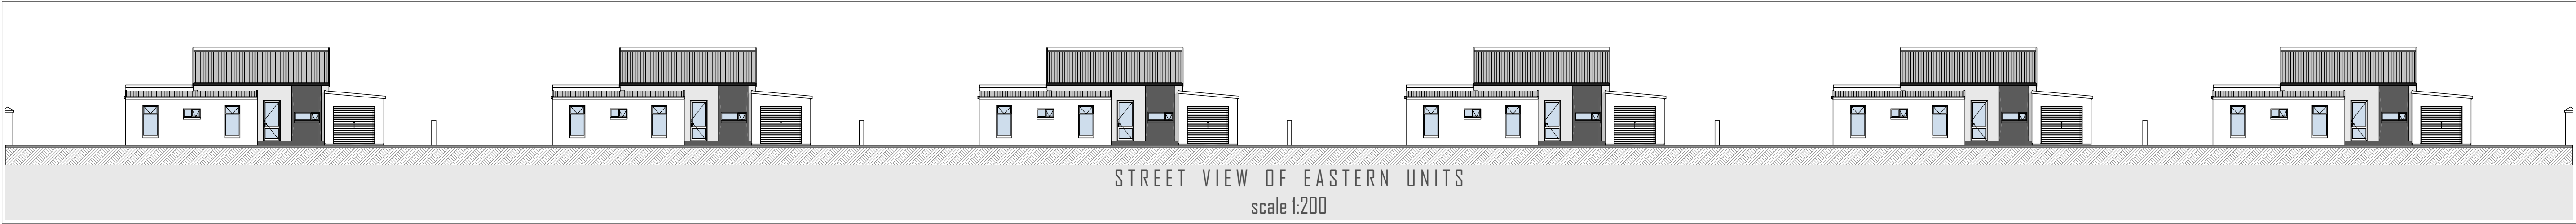

STREET VIEW OF EASTERN UNITS
scale 1:200

project name: PROPOSED NEW SITE DEVELOPMENT PLAN FOR DODEKA ESTATE, PORTERVILLE.		client: KUNYE PROPERTIES	
scale: 1:200 municipality:	AS SHOWN ON DRAWING BERGVIEW MUNICIPALITY	size: A1 date: 2018-08-25	description: SITE DEVELOPMENT PLAN

COPYRIGHT NOTICE
Copyright © 2018 P2 ARCHITECTS & BUILDERS. Copyright subsists in this drawing. The person or entity whose name appears in the title block of this drawing, is hereby granted a non-exclusive license to use, display, print and / or reproduce this drawing to the extent necessary to carry out and complete the project described in the title block of this drawing.
This license in respect of the copyright is expressly limited as aforesaid and the person and/or entity referred to above shall not be entitled to grant sub-licenses in respect of the copyright in this drawing to any other entity.
This license confers no ownership rights in the copyright vesting in the drawing and this drawing and the copyright subsisting therein will, at all times, remain the property of P2 ARCHITECTS & BUILDERS.
Any unauthorized reproduction, publication, transmission, adaptation and/or inclusion of this drawing in a cinematograph film or television broadcast is an act of copyright infringement which will render the doer of the act liable for civil law copyright infringement and may in certain circumstances render the doer liable to criminal prosecution.
Requests and enquires concerning this drawing and the rights subsisting therein should be addressed to the copyright owner.
ACTS OF PARLIAMENT
All Contractors shall ensure that, before any work is put in hand, they comply with all the necessary Acts of Parliament of the Republic of South Africa.



P2 ARCHITECTS
GROUP

tel: 076 613 3000
e-mail: info@p2group.co.za
www.p2group.co.za