


Annexure A to Building Agreement

Three (3) Bedroom house

on plot no's 1, 3, 5, 7, 9 or 11

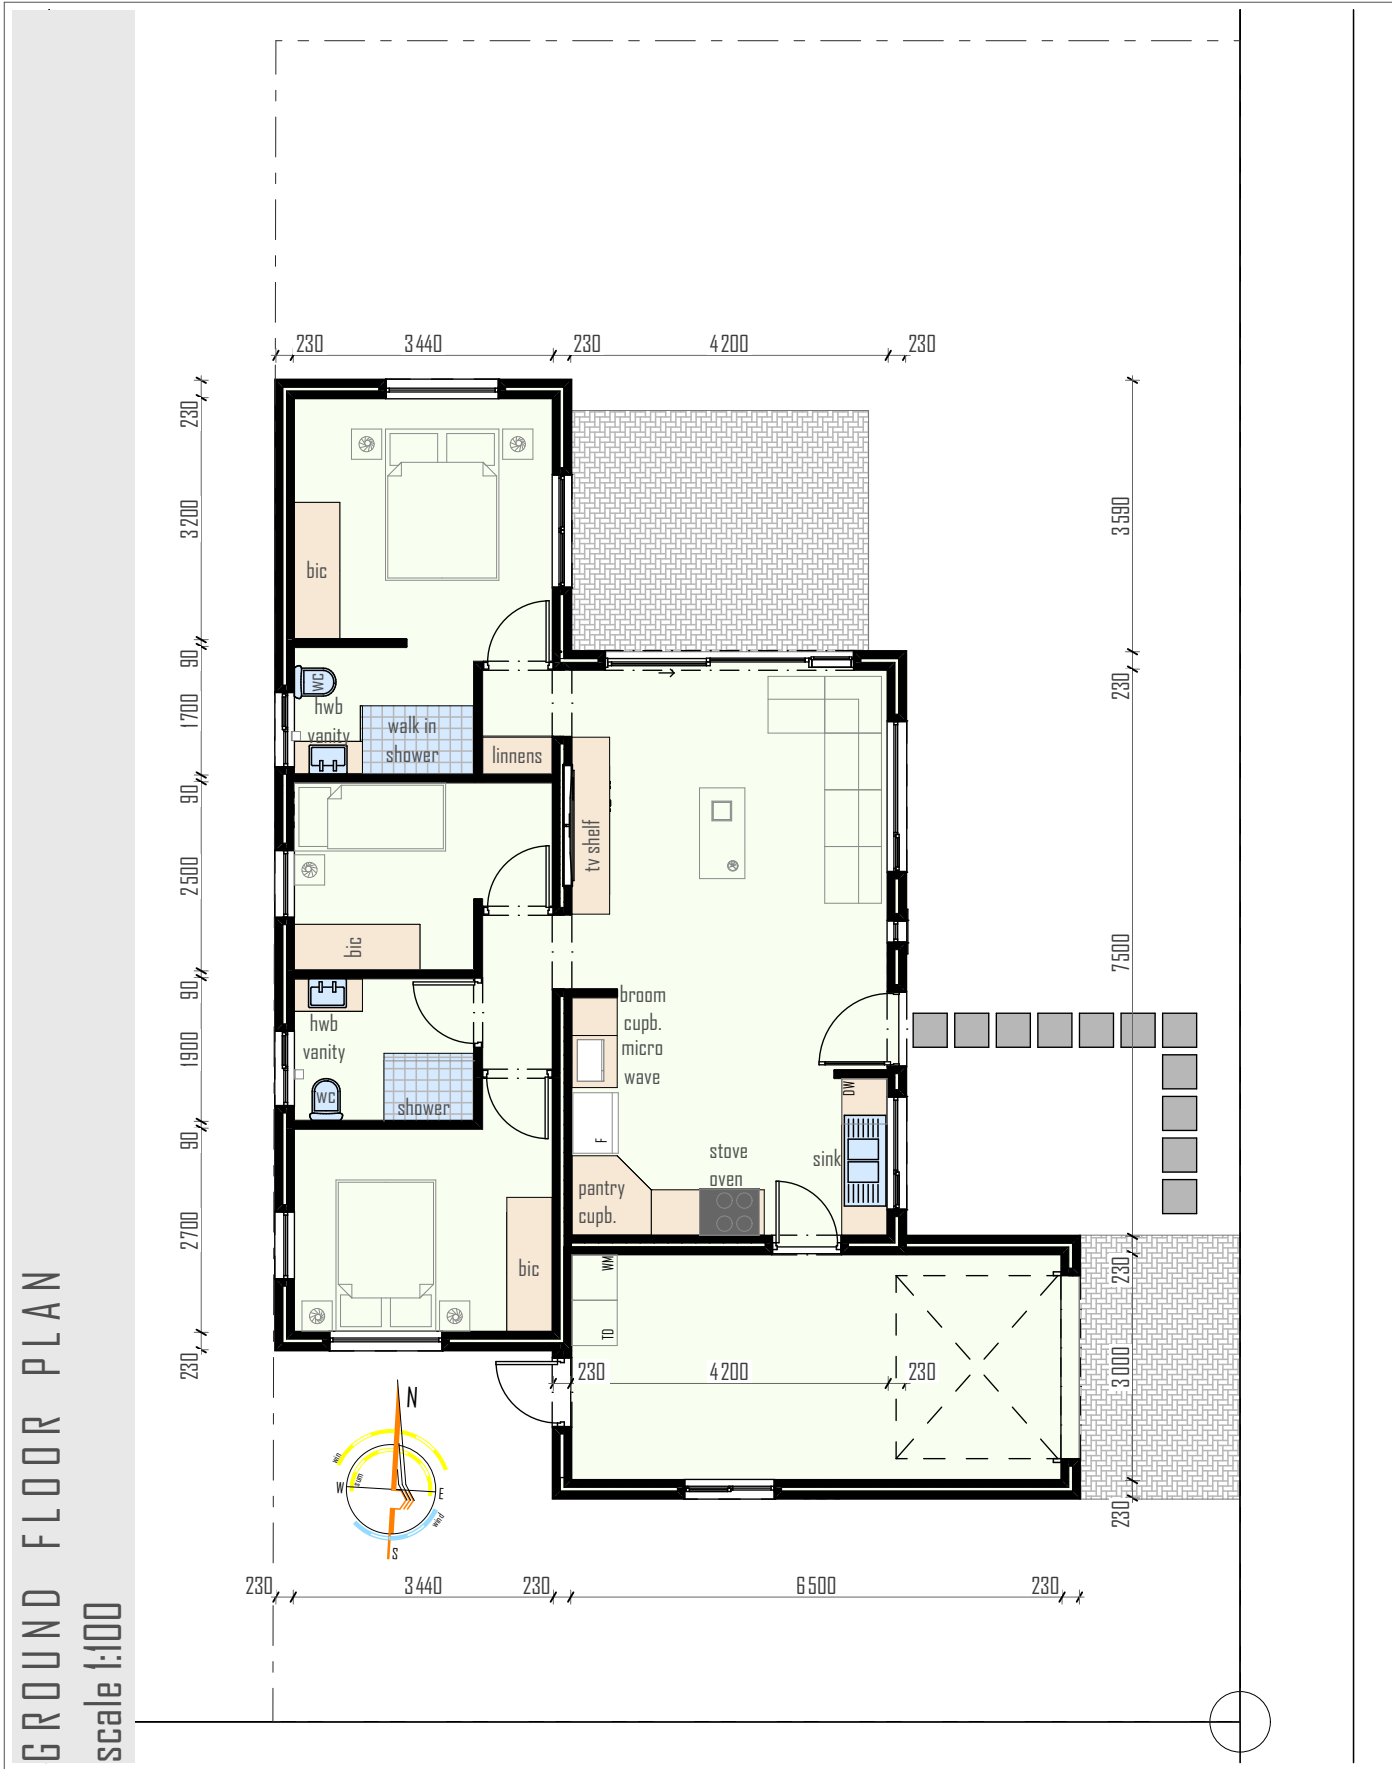

COPYRIGHT NOTICE

Copyright © 2011 **P2 ARCHITECTS & BUILDERS**. Copyright subsists in this drawing. The person or entity whose name appears in the title block of this drawing, is hereby granted a non-exclusive license to use, display, print and / or reproduce this drawing to the extent necessary to carry out and complete the project described in the title block of this drawing .

This license in respect of the copyright is expressly limited as aforesaid and the person and/or entity referred to above shall not be entitled to grant sub-licenses in respect of the copyright in this drawing to any other entity.

This license confers no ownership rights in the copyright vesting in the drawing and this drawing and the copyright subsisting therein will, at all times, remain the property of **P2 ARCHITECTS & BUILDERS**.

Any unauthorized reproduction, publication, transmission, adaptation and/or inclusion of this drawing in a cinematograph film or television broadcast is an act of copyright infringement which will render the doer of the act liable for civil law copyright infringement and may in certain circumstances render the doer liable to criminal prosecution .

Requests and enquiries concerning this drawing and the rights subsisting therein should be addressed to the copyright owner.

ACTS OF PARLIAMENT

All Contractors shall ensure that, before any work is put in hand, they comply with all the necessary Acts of Parliament of the Republic of South Africa.

P2 ARCHITECTS

tel: 076 613 3000

e-mail: info@p2group.co.za

www.p2group.co.za

P2 GROUP

client:	KUNYE PROPERTIES	
description:	SKETCH PLAN DRAWINGS	
project name:	PROPOSED NEW UNIT W3 FOR DODEKA ESTATE, PORTERVILLE.	
scale:	AS SHOWN ON DRAWING	size: A 3
municipality:	BERGRIVIER	date: 2018-06-25